


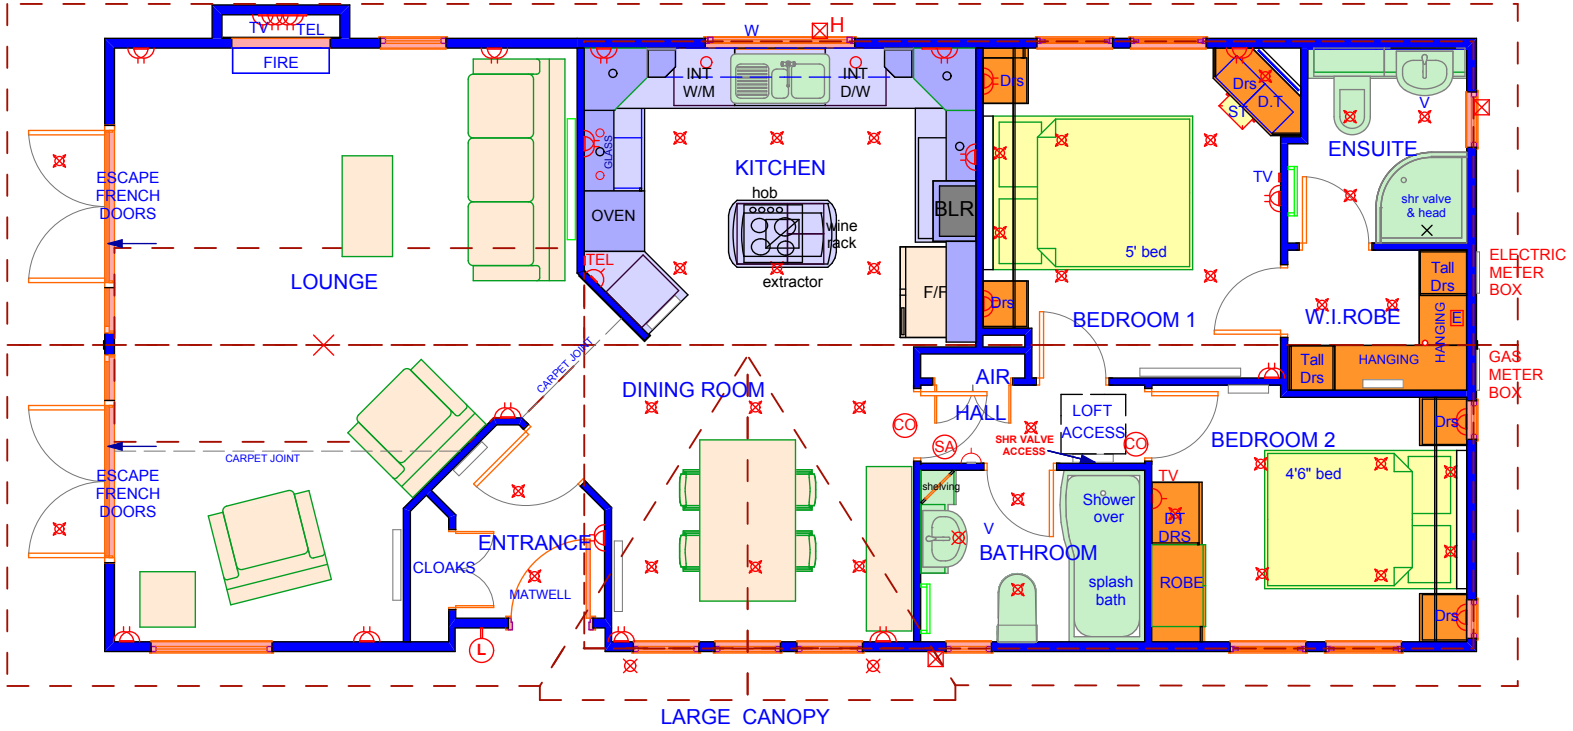

SAVANNAH

13.61x6.15(44'8"x20'2")



FLOOR PLAN LEGEND

- BLR COMBI GAS BOILER
NAT/LPG GAS
- HOB NAT LPG GAS.
WITH EXT' HOOD OVER
- W/M PLUMBED SPACE FOR OWN
WASHER
- ☒ EXTRACTOR
- ☒ H HOOD EXTRACTOR
- | STRIP LIGHT
- SINGLE SOCKET
- DOUBLE SOCKET
- | RADIATOR
- ⊗ CEILING LIGHT
- ⊙ COACH LAMP
- ✱ PENDANT LIGHT
- ✕ 3/LIGHT CEILING FITTING
- EXT P/P EXTERIOR ELECTRIC POINT
- W WATER IN
- ☒ DOWN LIGHTS
- SPOT LIGHTS
- G GAS IN
- TV TV SOCKET
- AIR AIRING CUPBOARD
- LOC TOP LOCKER
- Drs DRAWERS
- ST. DRESSER STOOL
- D.T. DRESSING TABLE
- ⊗ WALL LIGHTS
- F FIRE
- E ELECTRIC TRIP ELCB
- V VANITY
- CO CARBON MONOXIDE DETECTOR
- SA SMOKE ALARM
- EXT TAP EXTERIOR TAP
- TEL. TELEPHONE TRUNKING

OVERALL SIZE 13.61x6.15(44'8"x20'2") excluding roof

CLIENT : SHOWHOME.

SIGNATURE

LOUNGE	4.60	x	5.89	(15'	1"	x	19'	4")
DINING	3.00	x	3.02	(9'	10"	x	9'	11")
HALL	2.23	x	0.80	(7'	4"	x	2'	8")
KITCHEN	3.89	x	2.82	(12'	9"	x	9'	3")
BATHROOM	2.23	x	1.70	(7'	4"	x	5'	7")
BEDROOM 1	2.96	x	3.28	(9'	9"	x	10'	9")
BEDROOM 2	3.12	x	2.55	(10'	3"	x	8'	5")
ENSUITE	1.78	x	1.94	(5'	10"	x	6'	4")
ENTRY HALL	1.48	x	1.92	(4'	10"	x	6'	4")
W.I ROBE	1.78	x	1.40	(5'	10"	x	4'	7")

PARK : DOEWOOD.

DATE

LISSETT PARK HOMES.
POCKLINGTON INDUSTRIAL
ESTATE, YORK ROAD,
POCKLINGTON, YORK YO42 1NR.
PHONE:01759 302801
FAX:01759 322159

NOTES:
BAY WINDOWS, DOUBLE GLAZING, TILED ROOF
AND GAS CENTRAL HEATING ARE STANDARD.
ALL INDICATED SIZES ARE NOMINAL.
©
THIS DRAWING IS THE PROPERTY OF LISSETT
RESIDENTIALS LTD & IS PROTECTED BY COPYRIGHT.
UNAUTHORISED COPYING, PUBLICATION OR
OTHER USE WILL RESULT IN PROSECUTION.

PROPOSAL No. 44P1179

JOB No.

16/05/2013

DRAWN BY:R.S.