




UTOPIA II

13.67x6.76(44'10x22'2)

FLOOR PLAN LEGEND

- BLR COMBI GAS BOILER
NAT/LPG GAS
- HOB NAT LPG GAS.
WITH EXT' HOOD OVER
- W/M PLUMBED SPACE FOR OWN
WASHER
- ☒ EXTRACTOR
- ☒ H HOOD EXTRACTOR
- | STRIP LIGHT
- SINGLE SOCKET
- ⊖ DOUBLE SOCKET
- | RADIATOR
- ⊗ CEILING LIGHT
- ⊕ COACH LAMP
- ✱ PENDANT LIGHT
- ✕ 3/LIGHT CEILING FITTING
- EXT P/P EXTERIOR ELECTRIC POINT
- W WATER IN
- ☒ DOWN LIGHTS
- SPOT LIGHTS
- G GAS IN
- TV TV SOCKET
- AIR AIRING CUPBOARD
- LOC TOP LOCKER
- Drs DRAWERS
- ST. DRESSER STOOL
- D.T. DRESSING TABLE
- ⊗ WALL LIGHTS
- F FIRE
- E ELECTRIC TRIP ELCB
- V VANITY
- CO CARBON MONOXIDE DETECTOR
- SA SMOKE ALARM
- EXT TAP EXTERIOR TAP
- TEL. TELEPHONE TRUNKING

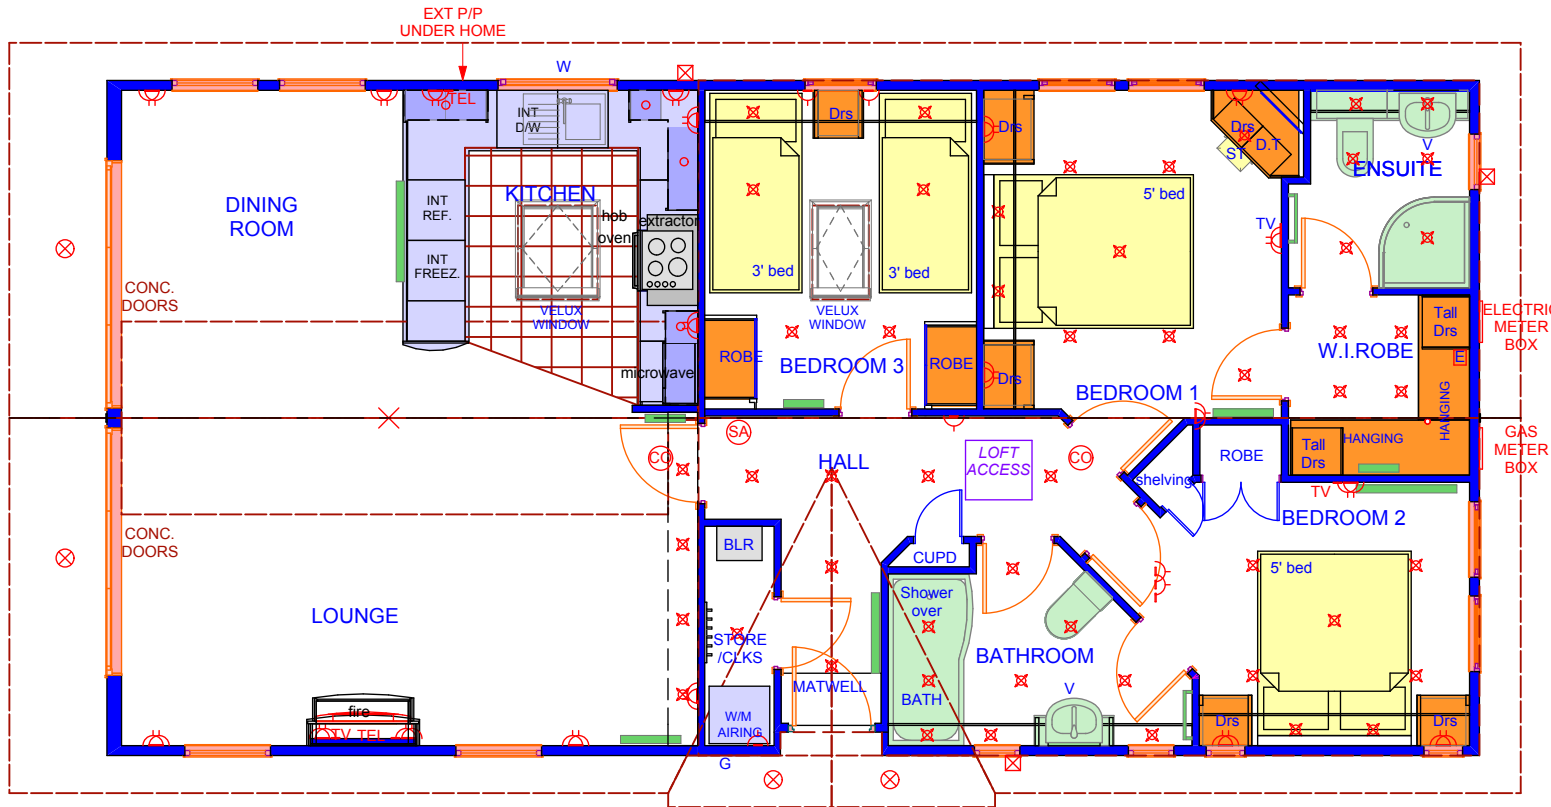

OVERALL SIZE 13.67x6.76(44'10x22'2) excluding roof

LOUNGE	5.72	x	3.25	(18'	9"	x	10'	8")
DINING	2.83	x	3.25	(9'	3"	x	10'	8")
HALL	1.00	x	4.32	(3'	3"	x	14'	2")
KITCHEN	2.88	x	3.25	(9'	5"	x	10'	8")
BATHROOM	3.02	x	2.01	(9'	11"	x	6'	7")
ENSUITE	1.78	x	1.96	(5'	10"	x	6'	5")
BEDROOM 1	3.13	x	3.25	(10'	3"	x	10'	8")
BEDROOM 2	3.81	x	2.61	(12'	6"	x	8'	7")
BEDROOM 3	2.69	x	3.16	(8'	10"	x	10'	4")
W.I.ROBE	1.78	x	1.79	(5'	10"	x	5'	10")
STORE	0.70	x	2.17	(2'	4"	x	7'	2")

CLIENT : SHOWHOME
PARK : DOEWOOD

LISSETT PARK HOMES.
POCKLINGTON INDUSTRIAL
ESTATE, YORK ROAD,
POCKLINGTON, YORK YO42 1NR.
PHONE:01759 302801
FAX:01759 322159

SIGNATURE

DATE

NOTES:
BAY WINDOWS, DOUBLE GLAZING, TILED ROOF
AND GAS CENTRAL HEATING ARE STANDARD.
ALL INDICATED SIZES ARE NOMINAL.

©
THIS DRAWING IS THE PROPERTY OF LISSETT
RESIDENTIALS LTD & IS PROTECTED BY COPYRIGHT.
UNAUTHORISED COPYING, PUBLICATION OR
OTHER USE WILL RESULT IN PROSECUTION.

PROPOSAL No.

JOB No. 1249

16/05/2013

DRAWN BY: