
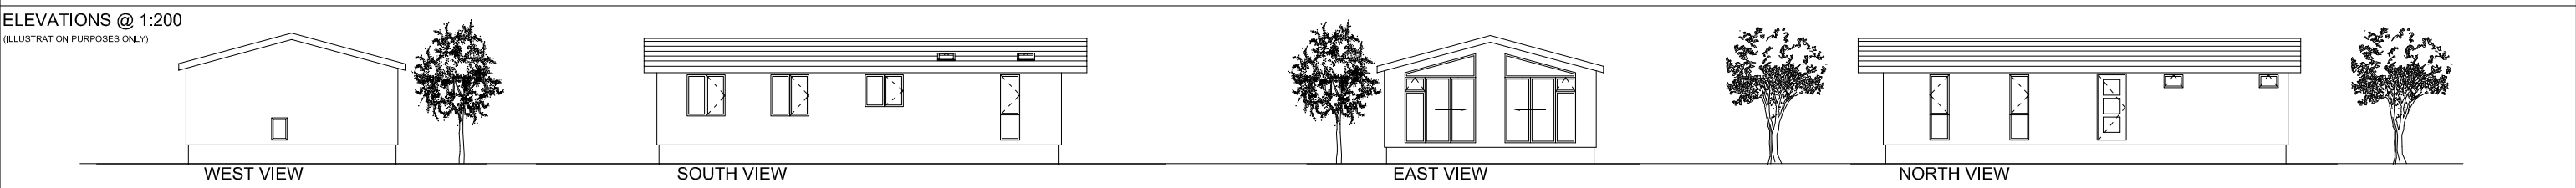
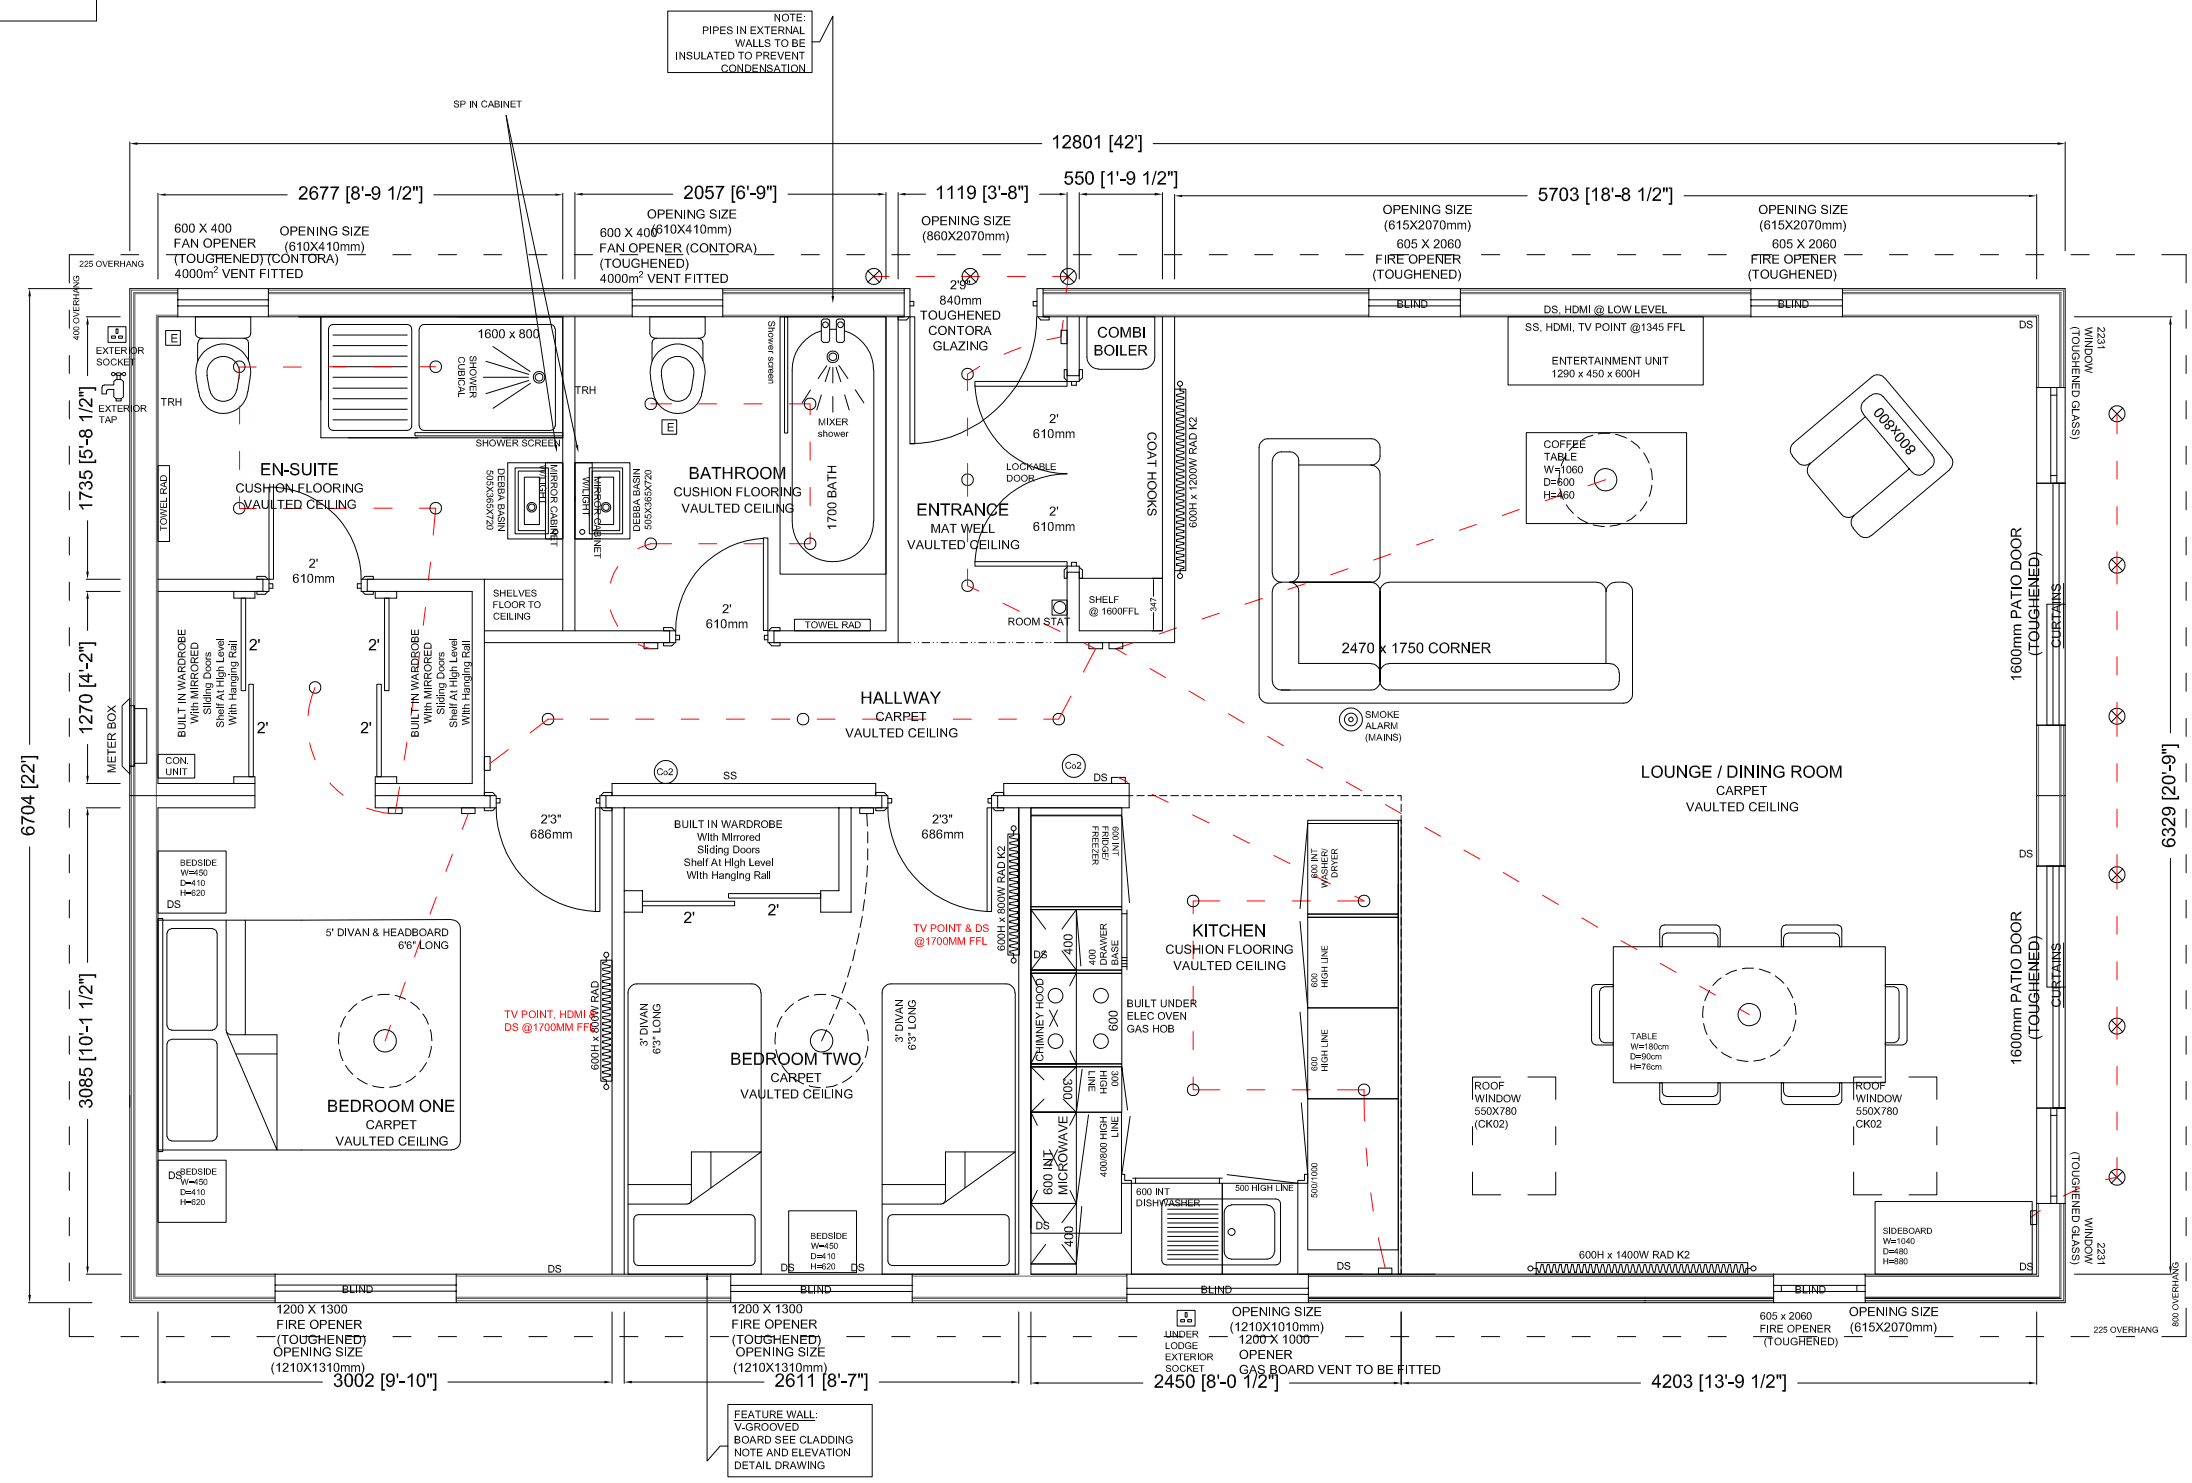


CUSTOMER SIGN OFF  
 SIGNATURE: ..... DATE: .....

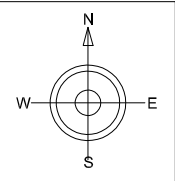

PARK NAME  
DOEWOOD LODGES

CUSTOMER  
-

PURPOSE OF ISSUE  
PROPOSAL

JOB NUMBER  
**1632**

THIS DRAWING IS THE COPYRIGHT OF PATHFINDER PARK HOMES LTD UNAUTHORISED USE OF ANY KIND WILL RESULT IN PROSECUTION.

IF YOU NOTICE ANY DISCREPANCIES BETWEEN DRAWINGS/SPECIFICATION SUPPLIED PLEASE NOTIFY PATHFINDER IMMEDIATELY DETAILING THE DISCREPANCIES.

READ THE DRAWING IN CONJUNCTION WITH THE SPECIFICATION. CHECK DIMENSIONS BEFORE FABRICATION. WHETHER STATED OR NOT, ALL WORK IS TO COMPLY WITH: BS 3632

Scale (@ A3)  
1:50

Date  
08TH SEP 2017

VERSION  
V4

DRAWING  
**42'X22' TUSCANY -  
2 BED**

REVISIONS		DRAWN BY:
V1	NEW DRAWING	AS 21/08/17
V2	CHANGES AFTER REVIEW	AS 24/08/17
V3	CHANGES AFTER REVIEW	AS 04/09/17
V4	CHANGES AFTER REVIEW	AS 08/09/17

NOTES:

- ALL TILED WALLS TO BE PLASTERBOARDED
- ECO BEAMS