
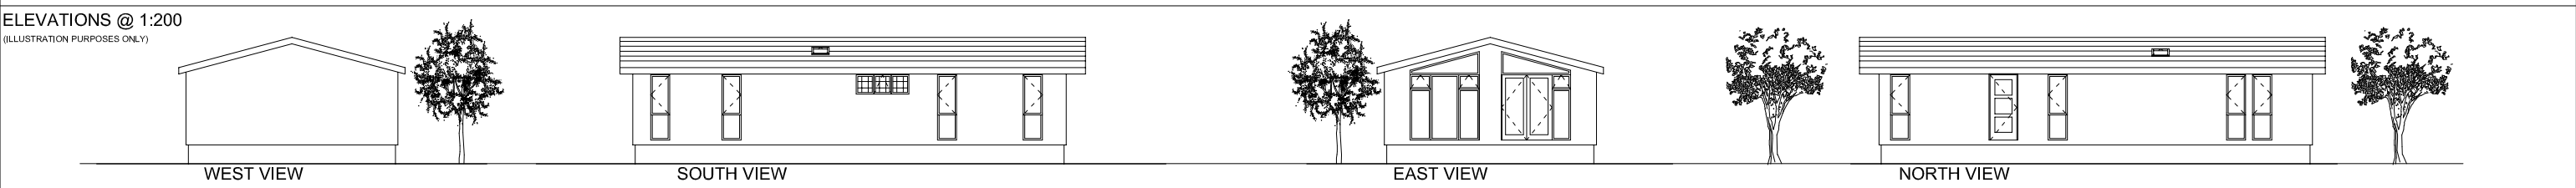
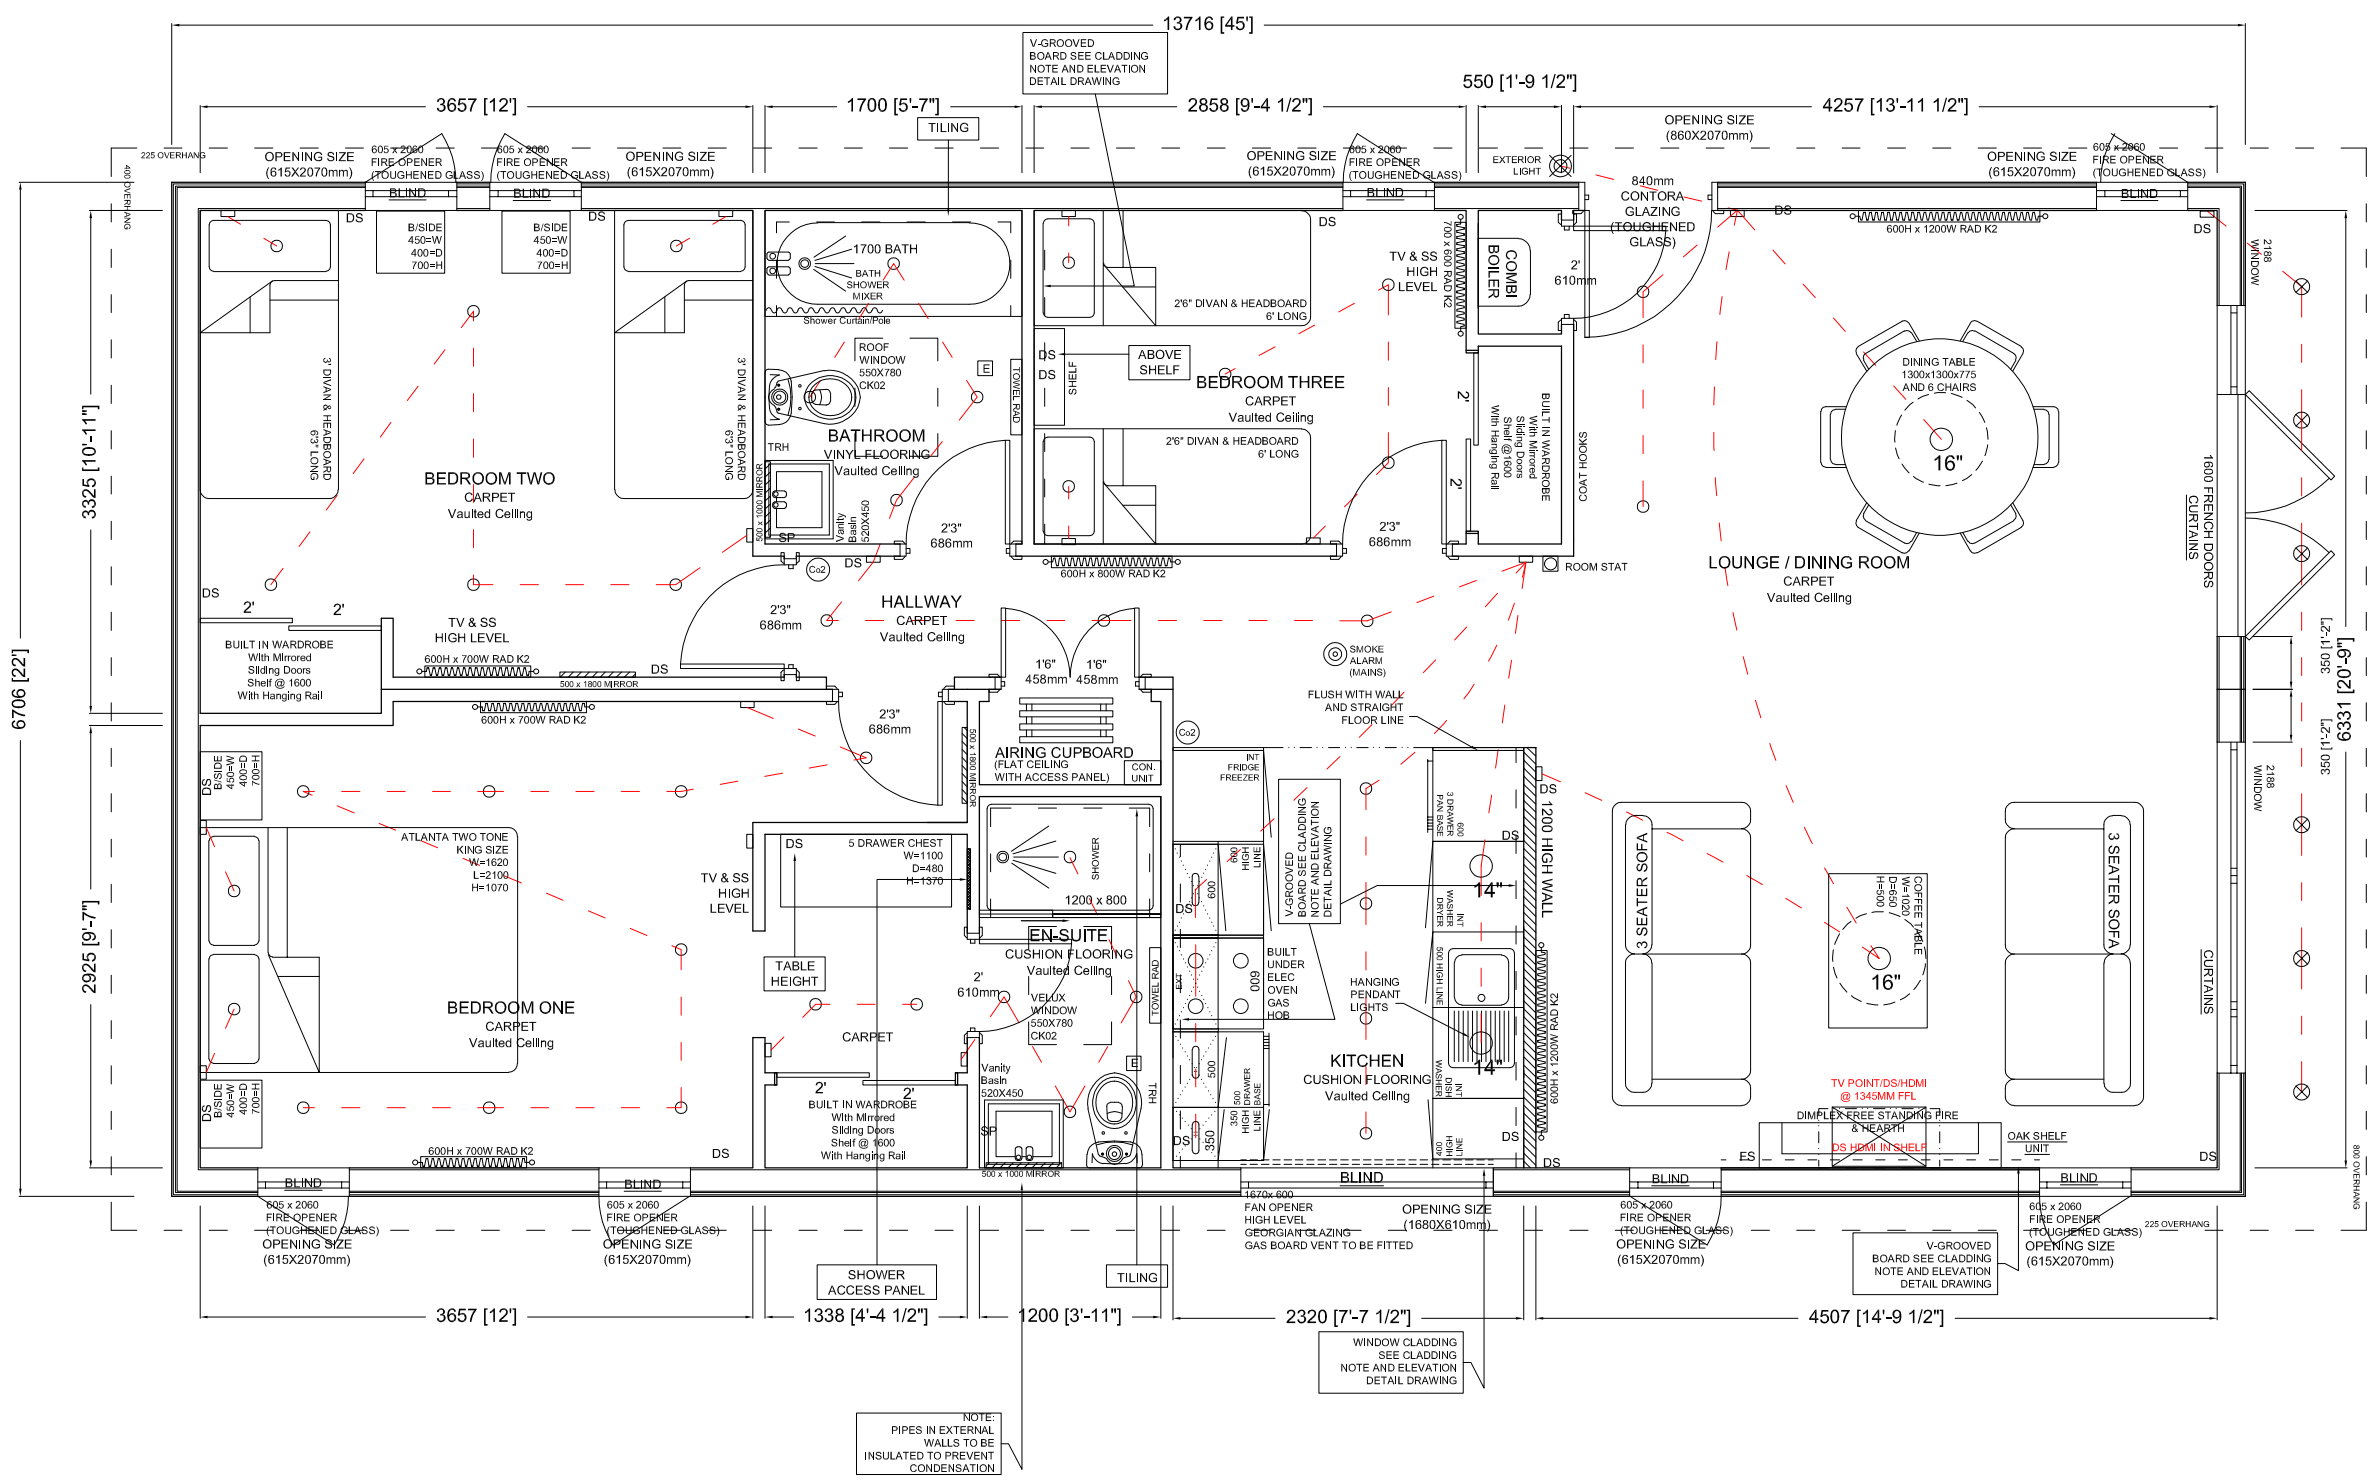


CUSTOMER SIGN OFF
 SIGNATURE: DATE:

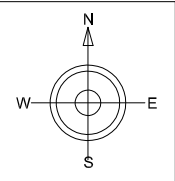

U:\LOGOS\Pathfinder\Template\NEW\LOGO21\NDV\2012-332040.bmp
 WWW.PATHFINDERHOMES.CO.UK

PARK NAME
 -
 CUSTOMER
 -
 PURPOSE OF ISSUE
 -

JOB NUMBER
N/A
 THIS DRAWING IS THE COPYRIGHT OF PATHFINDER PARK HOMES LTD UNAUTHORISED USE OF ANY KIND WILL RESULT IN PROSECUTION.
 IF YOU NOTICE ANY DISCREPANCIES BETWEEN DRAWINGS/SPECIFICATION SUPPLIED PLEASE NOTIFY PATHFINDER IMMEDIATELY DETAILING THE DISCREPANCIES.
 READ THE DRAWING IN CONJUNCTION WITH THE SPECIFICATION. CHECK DIMENSIONS BEFORE FABRICATION. WHETHER STATED OR NOT, ALL WORK IS TO COMPLY WITH: BS 3632

Scale (@ A3)
 1:50
 Date
 -
 VERSION
 V1
 DRAWING
45'X22' TUSCANY - 3 BED

REVISIONS		DRAWN BY:
V1	NEW DRAWING	

NOTES:
 • ALL TILED WALLS TO BE PLASTERBOARDED
 LIGHT SHADES NOTE: ALL LIGHT SHADES IN LOUNGE/DINER AND ABOVE KITCHEN COUNTER TO BE 2m FROM BOTTOM OF SHADE TO FLOOR LEVEL.
 CLADDING NOTE: MDF V-GROOVED BOARD FITTED ONTO PLASTER BOARD. PLASTERBOARD NOT TO BE DRY LINED & PAINTED BEFORE MDF BOARDS ARE FITTED. SAME APPLIES TO CLADDING UNDER KITCHEN WINDOW